


SECT. 3 - 3

SECT. 3 - 3  
CONT'D



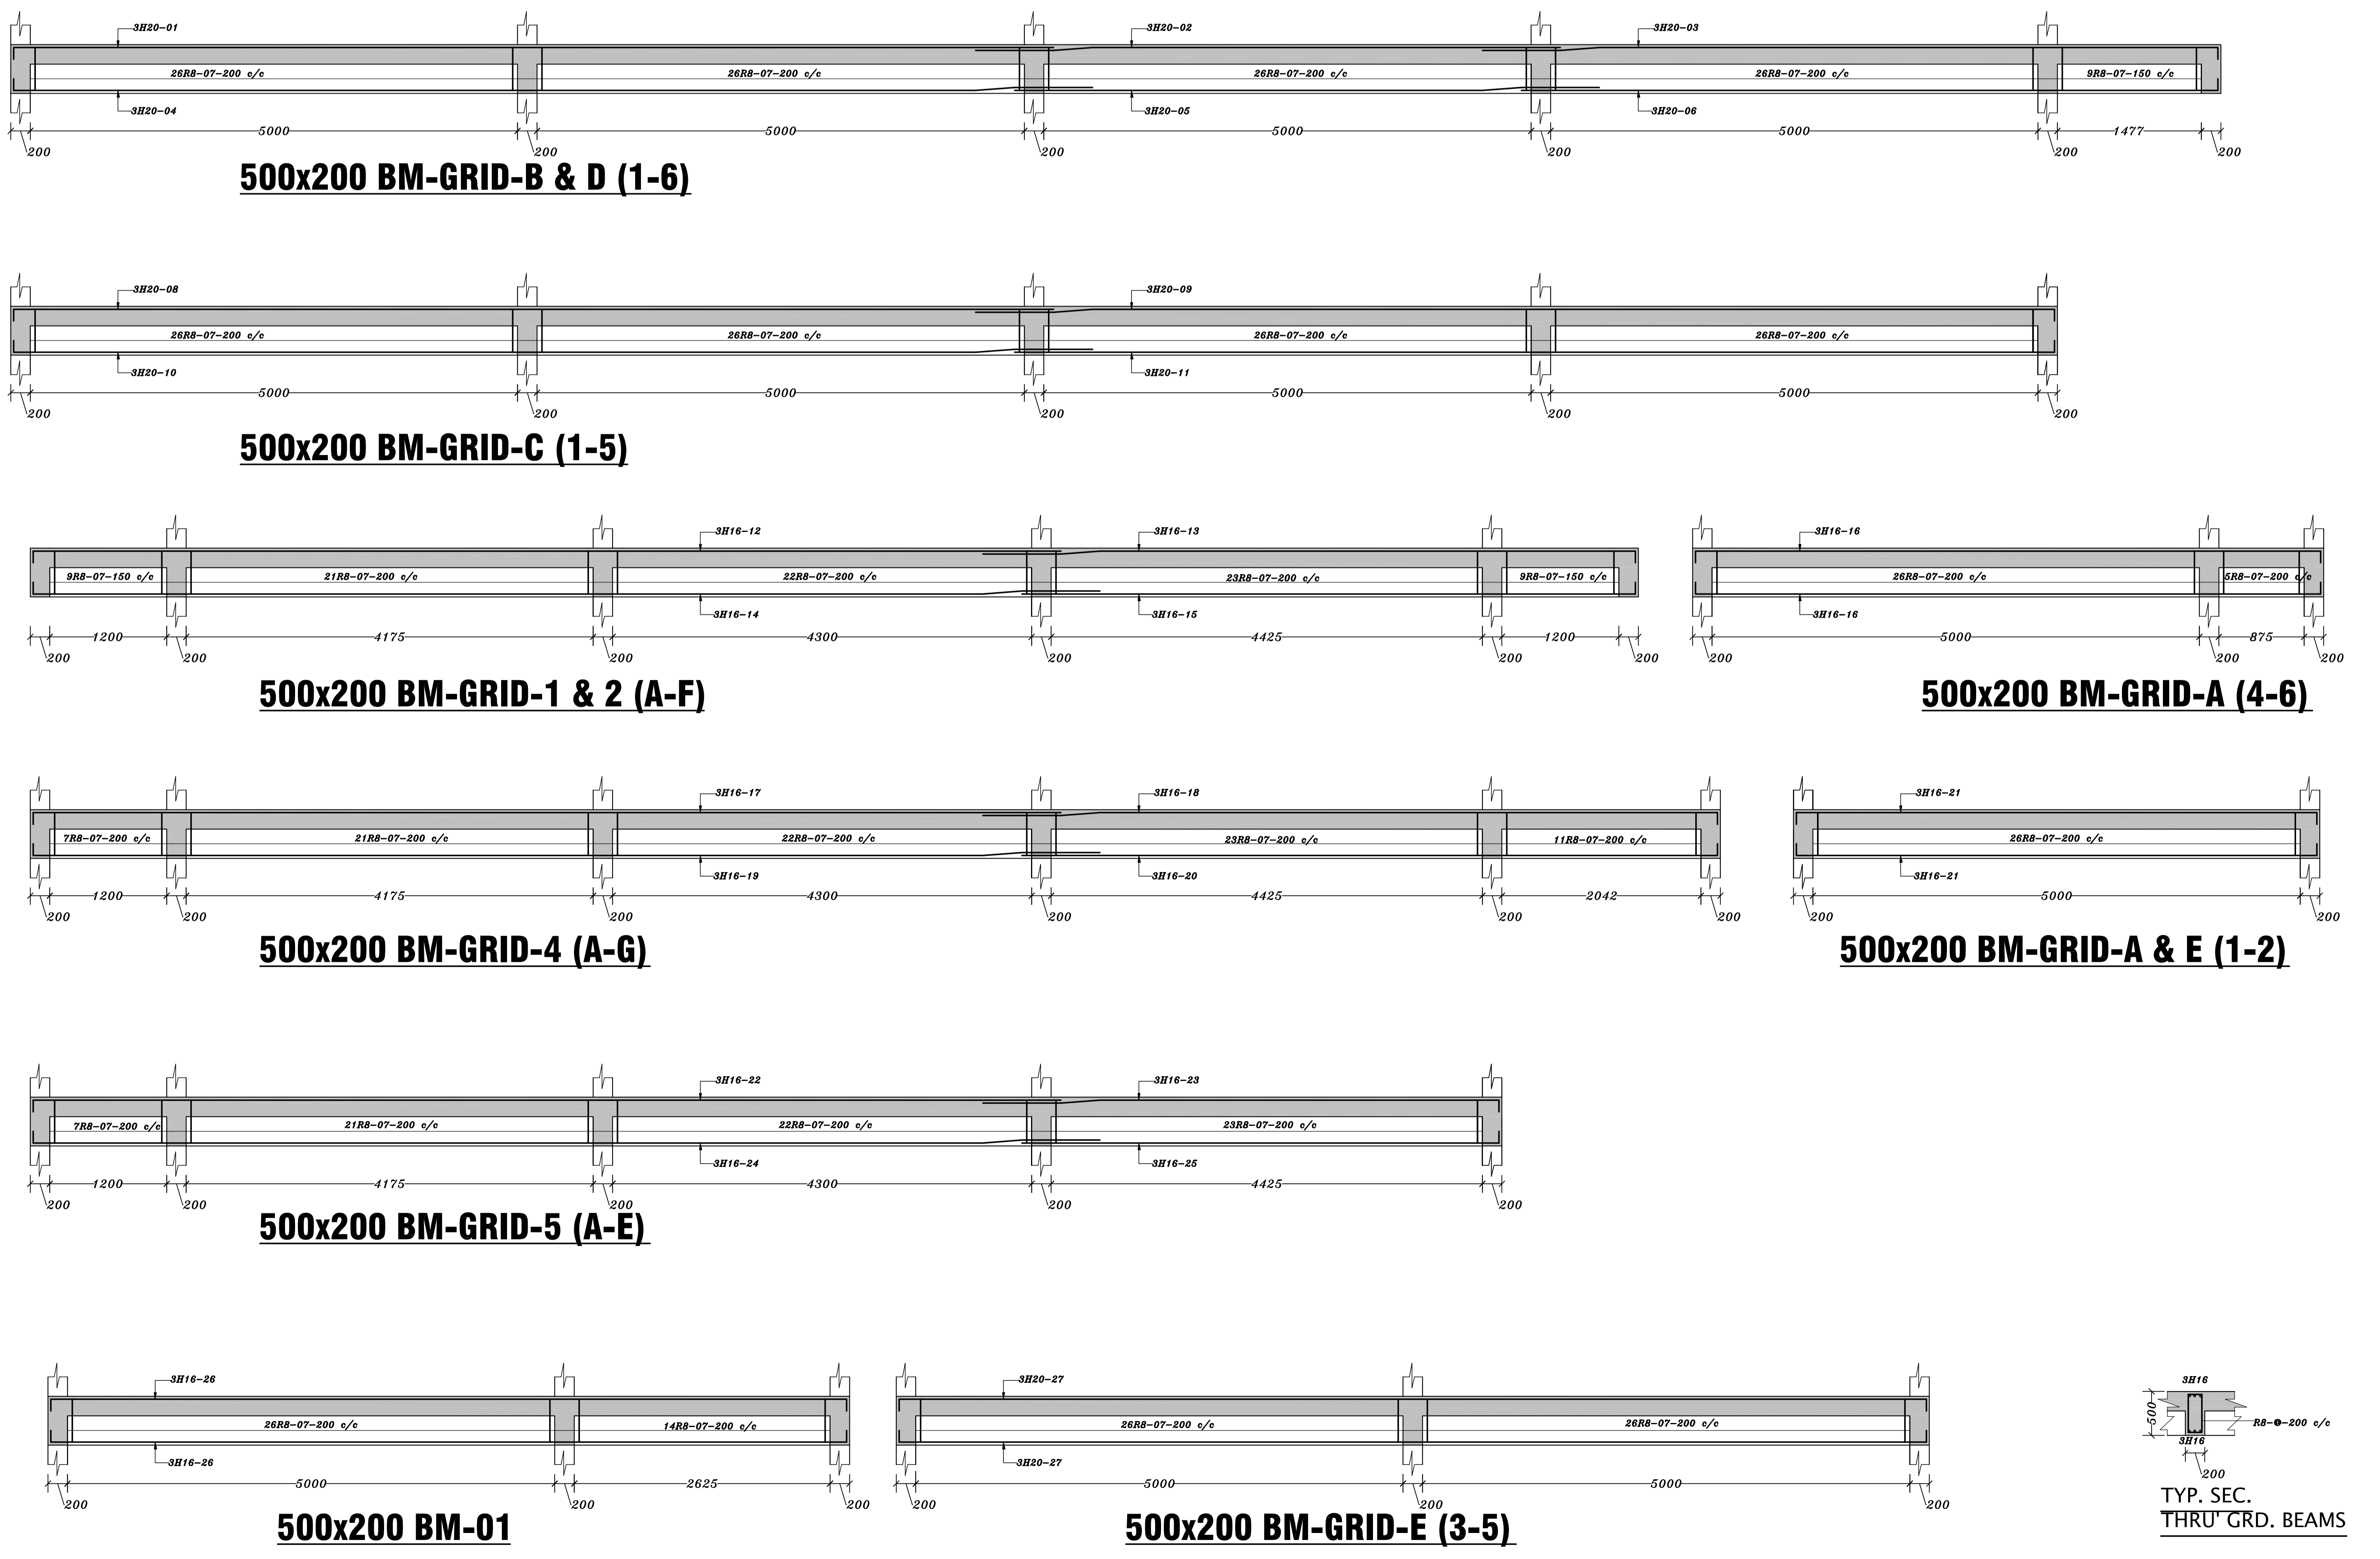


